


DISPOSAL OF AUCTION PLOT AT SADHA CHAPRA, MUZAFFARPUR DIVISION

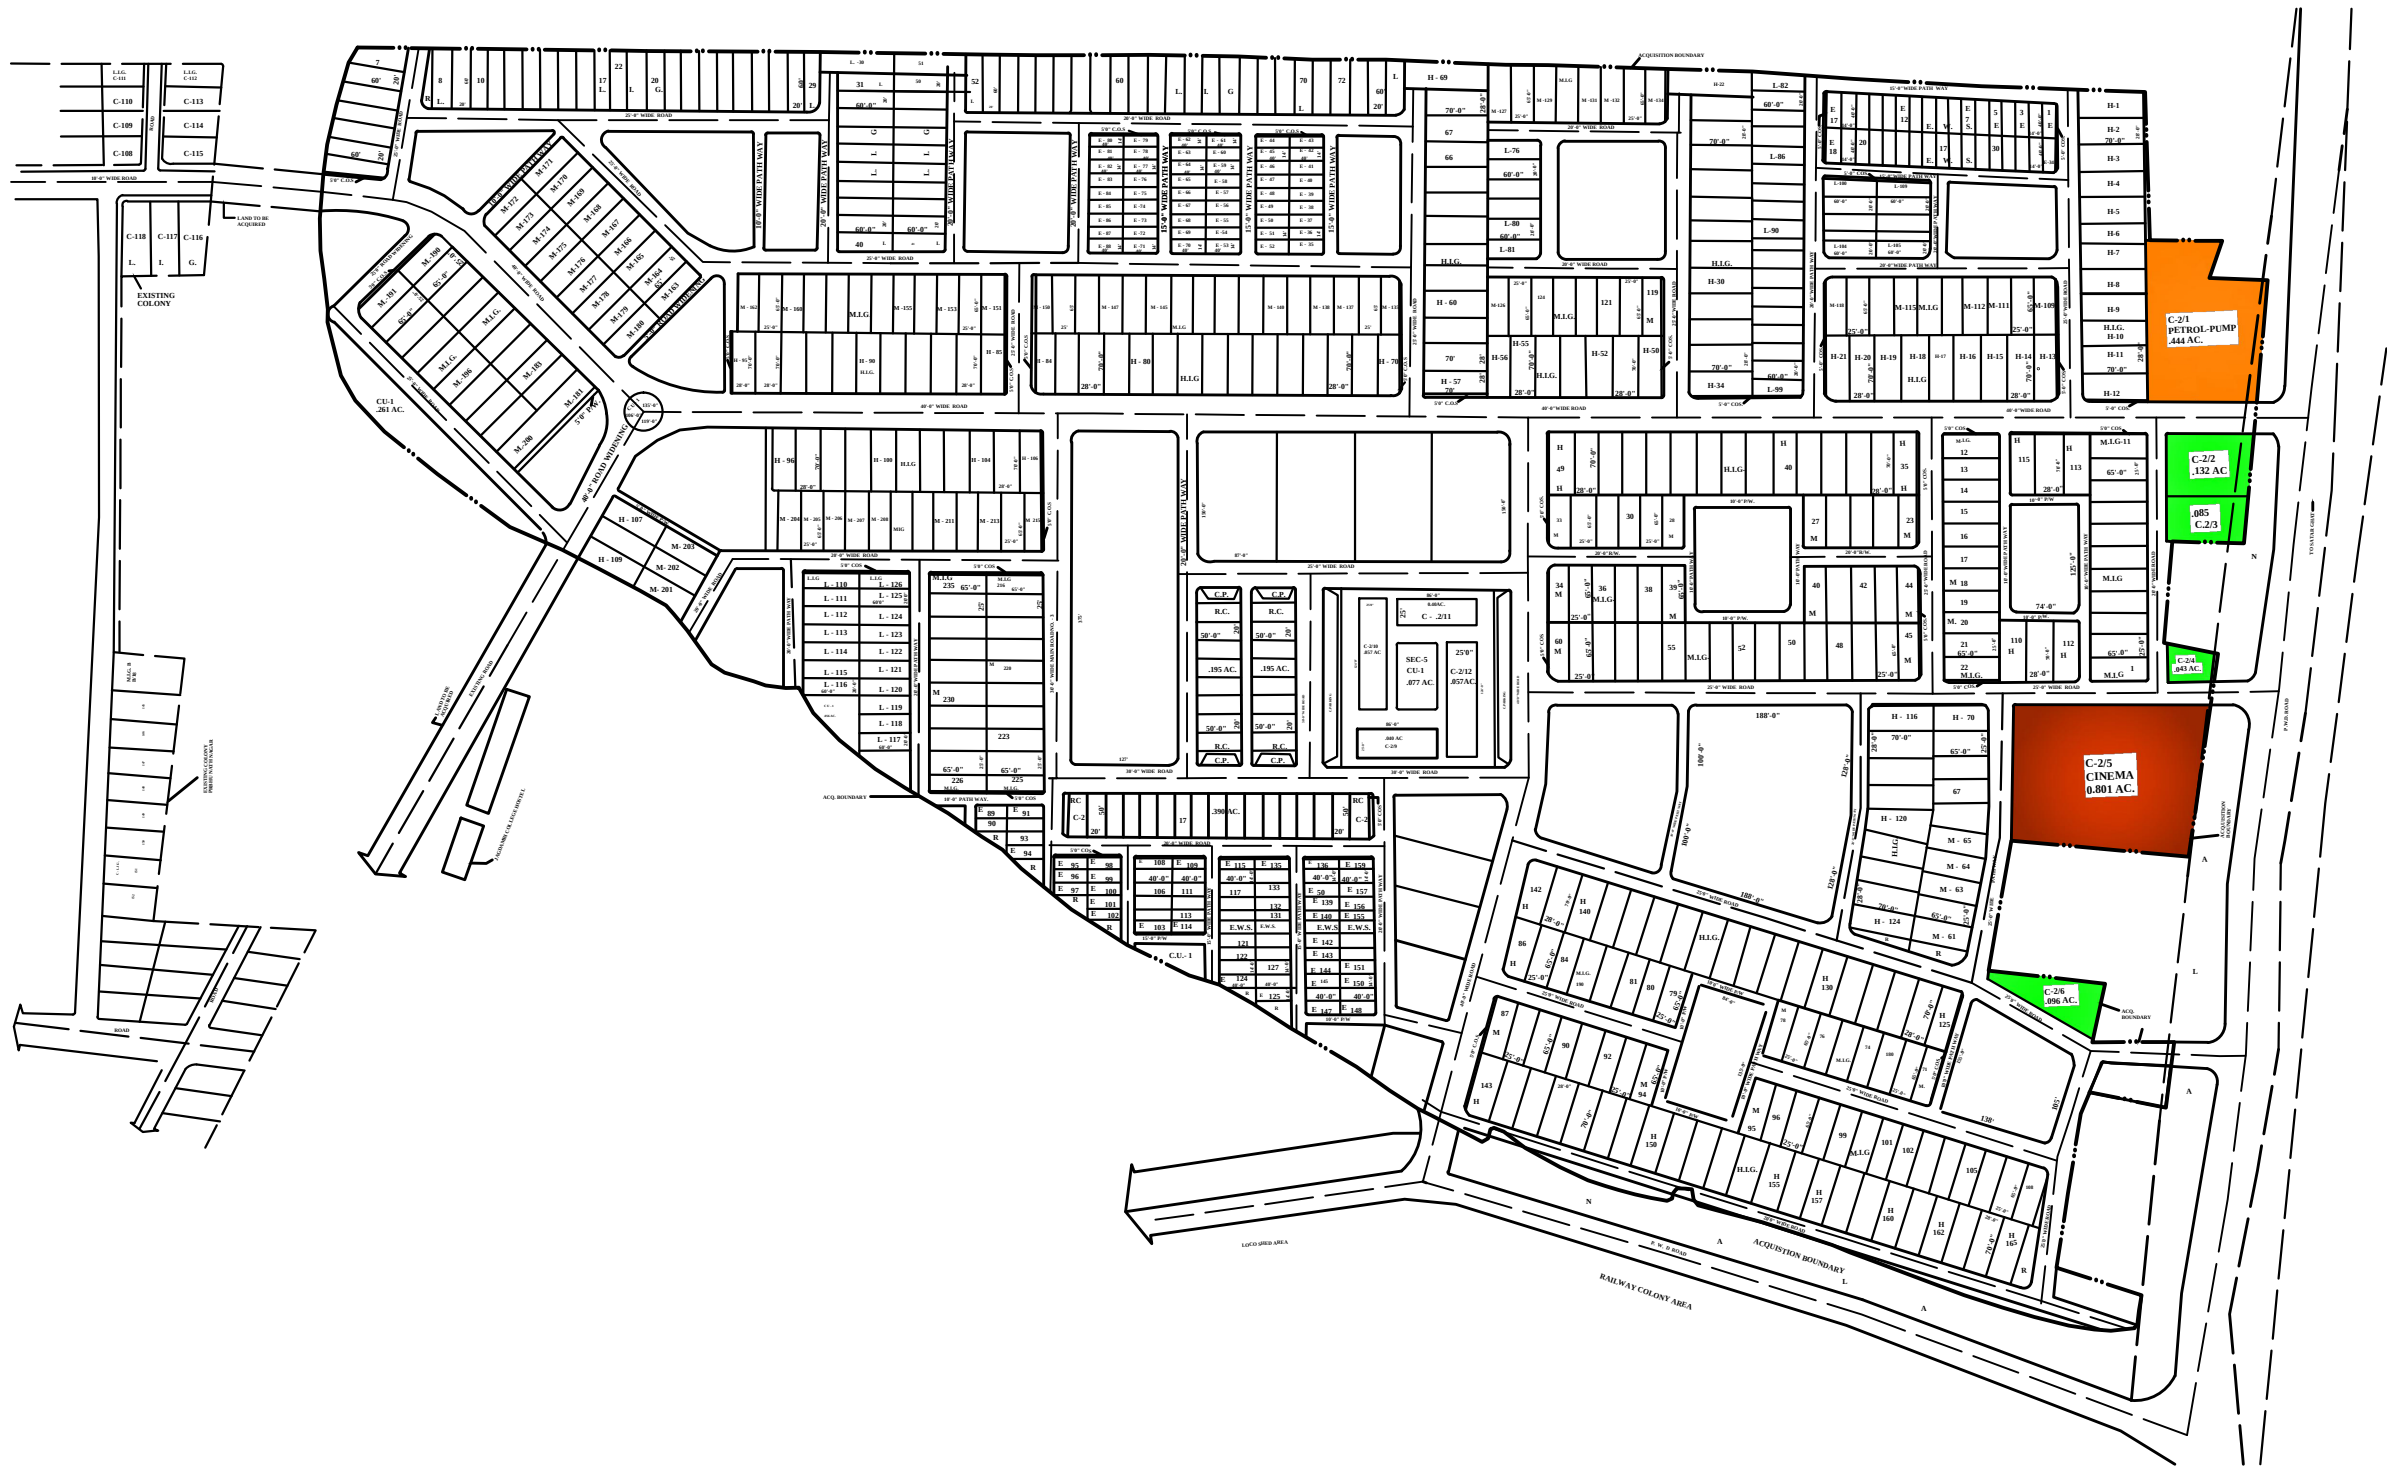

1	22.3.2001	MARKET PLOT CONVERTED IN TOTALE EPHONE EXCHANGE WIDE BOARDS DECISION IN ITS 193 RD MEETING HELD ON 10.2.2001 AT PATNA		
NO	DATE	PARTICULARS	CO. ORD	SIGNATURE
R E V I G I O N S				
SCALE	1" = 82'-6"			
PLAN ISSUED FOR DESIGN	APPROVAL	ESTIMATION	SURVEY	CONSTRUCTION
BIHAR STATE HOUSING BOARD PATNA.				
ARCHITECTURAL AND PLANNING DRAWING.				
JOB	PROPOSED DEVELOPMENT OF 45.81 ACRES LAND OF HOUSING COLONY AT SARAI, CHAPRA (PHASE II)			
DETAIL	PROPOSED LAY-OUT PLAN (REVISED.)			
				REF. PLAN D-6.12.91
DATE	DRAWN BY	ARCHD/MAN.	ARCHITECT.	DRG. NO.
				CERTD PLAN BY D.L.A. SARAI, CHAPRA 30.12.78 E.E. MUZ. PLAN DATE: 30.12.90 & 15.90
E.E.(PLG)	SR. ARCHITECT	EXE. ENG. MUZ (DIVISION)	REF. DRG.	
				JOB NO.
NORTH LINE	CHIEF. ENGINEER.	MANAGING. DIRECTOR	SHEET NO.	