


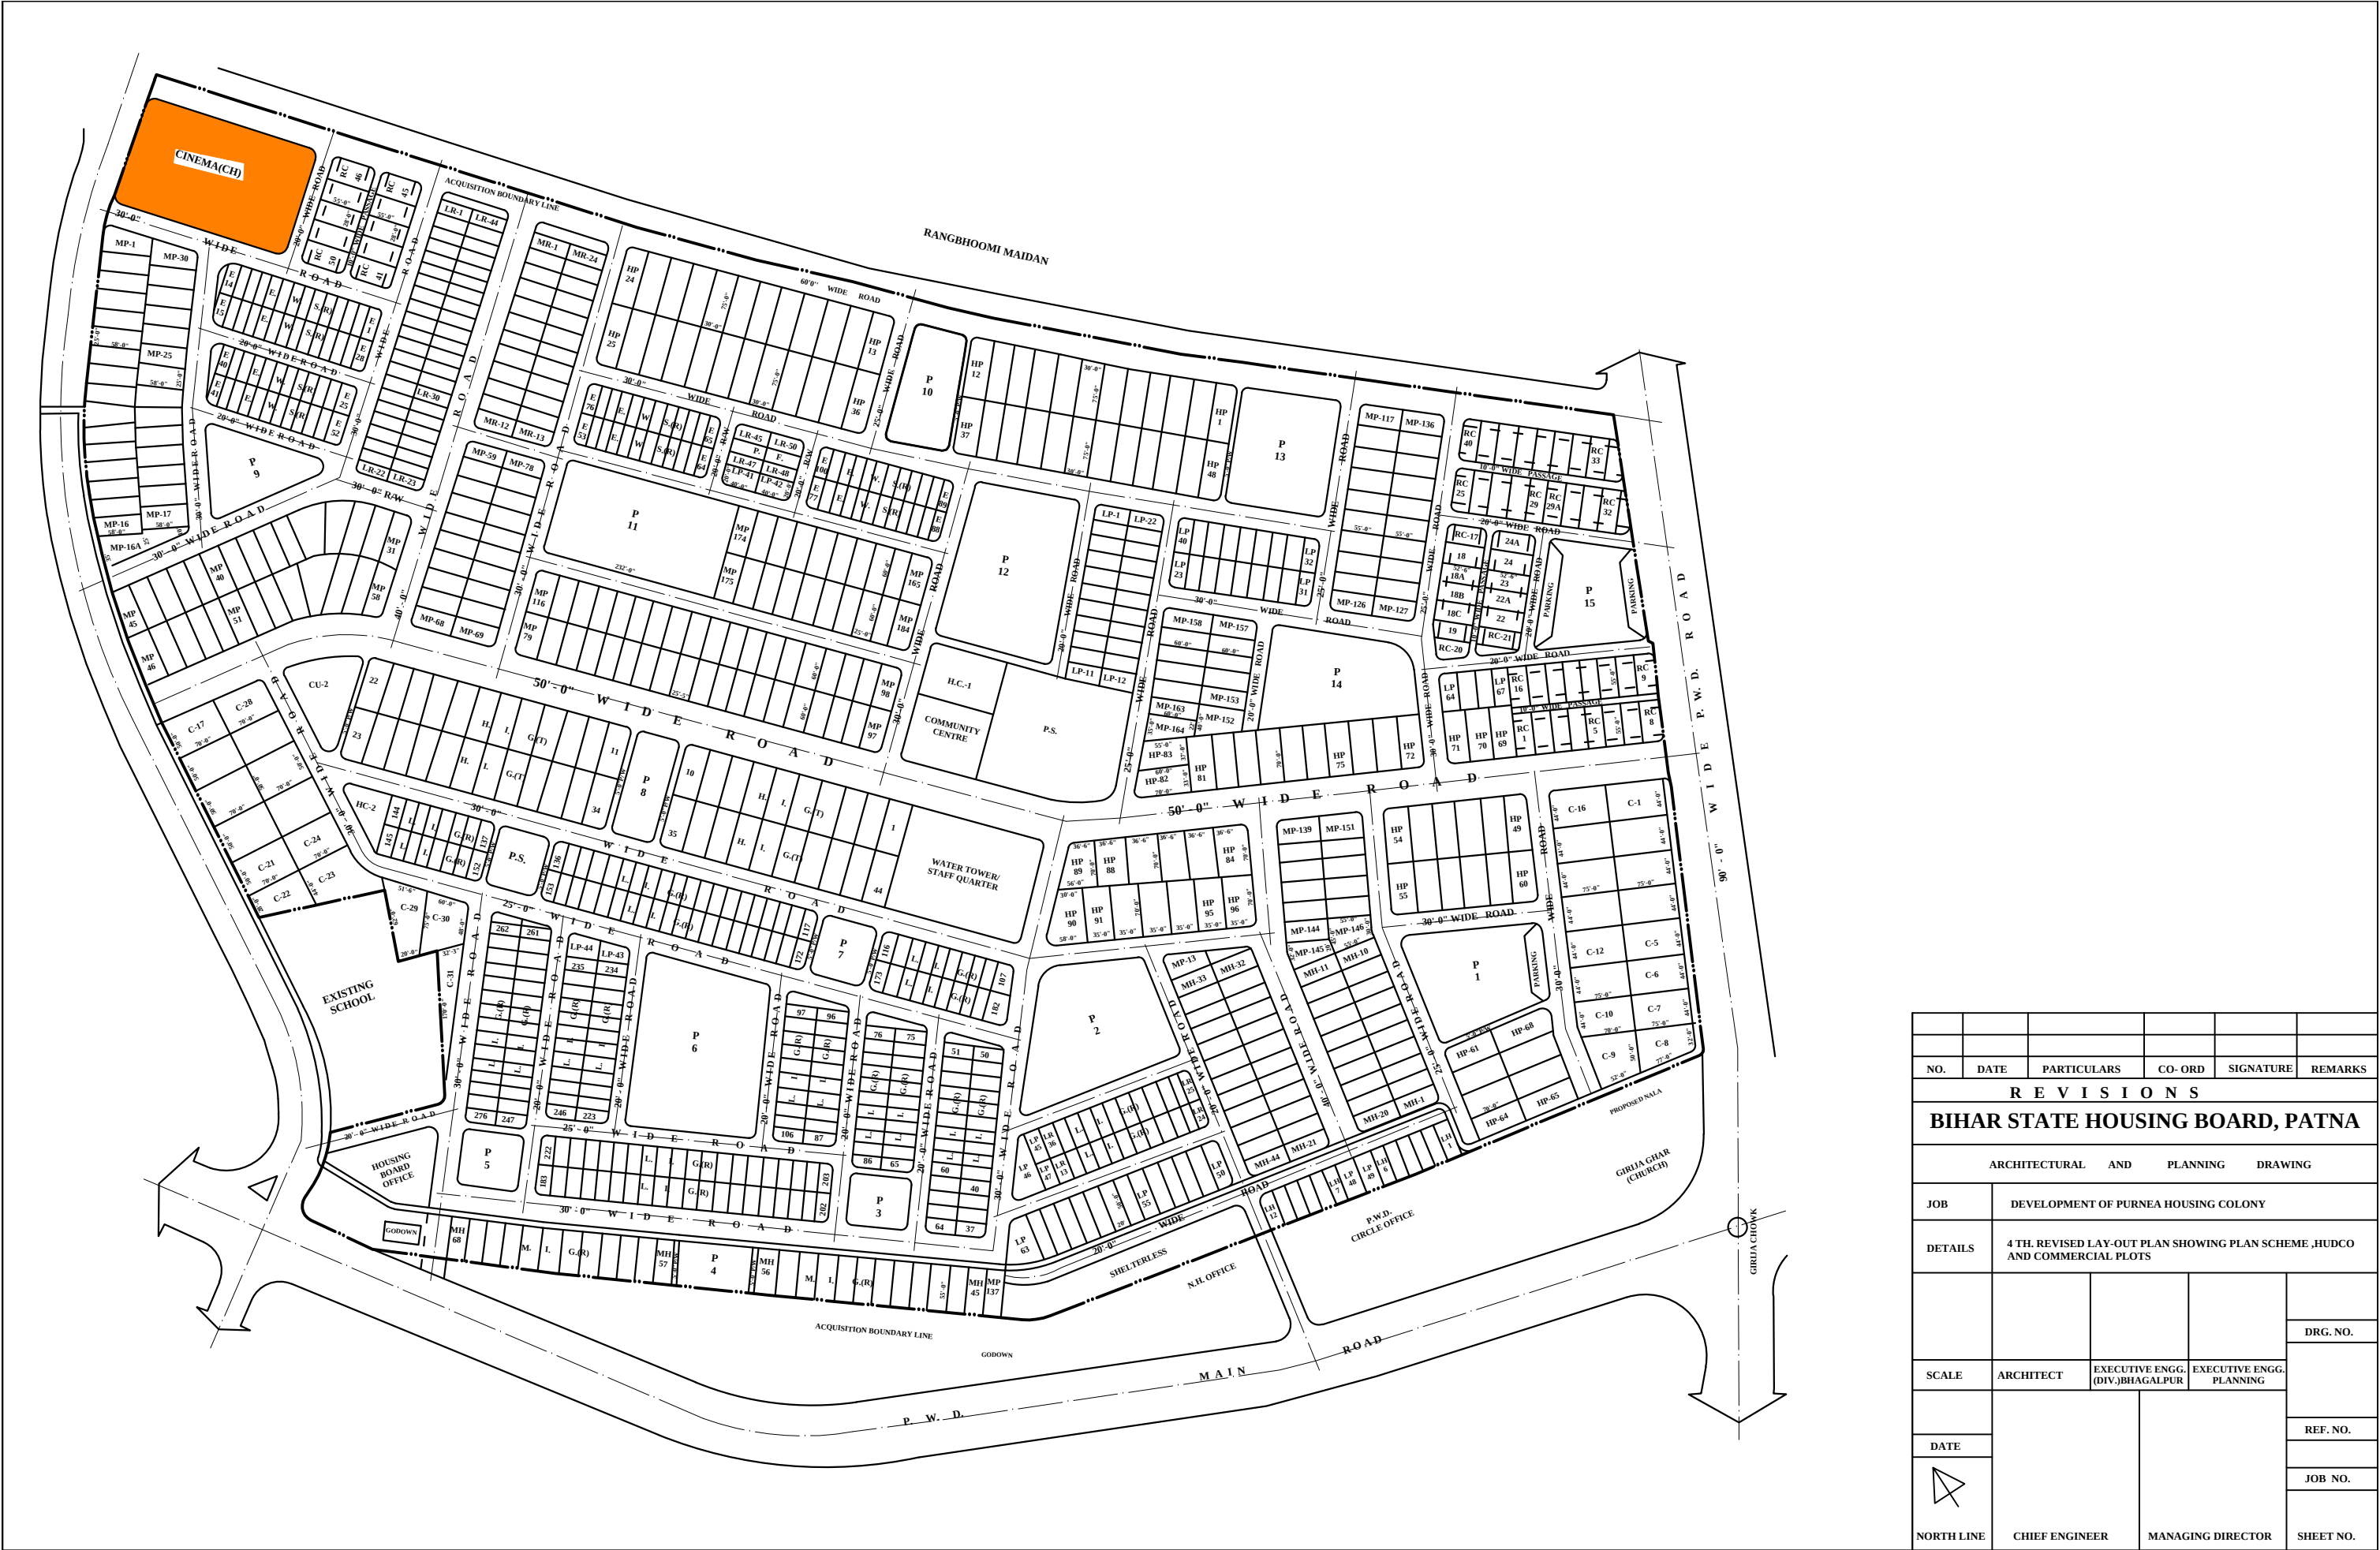

NO.	DATE	PARTICULARS	CO-ORD	SIGNATURE	REMARKS
R E V I S I O N S					
BIHAR STATE HOUSING BOARD, PATNA					
ARCHITECTURAL AND PLANNING DRAWING					
JOB	DEVELOPMENT OF PURNEA HOUSING COLONY				
DETAILS	4 TH. REVISED LAY-OUT PLAN SHOWING PLAN SCHEME ,HUDCO AND COMMERCIAL PLOTS				
SCALE	ARCHITECT	EXECUTIVE ENGG. (DIV.)BHAGALPUR	EXECUTIVE ENGG. PLANNING	DRG. NO.	
DATE					REF. NO.
					JOB NO.
					SHEET NO.